


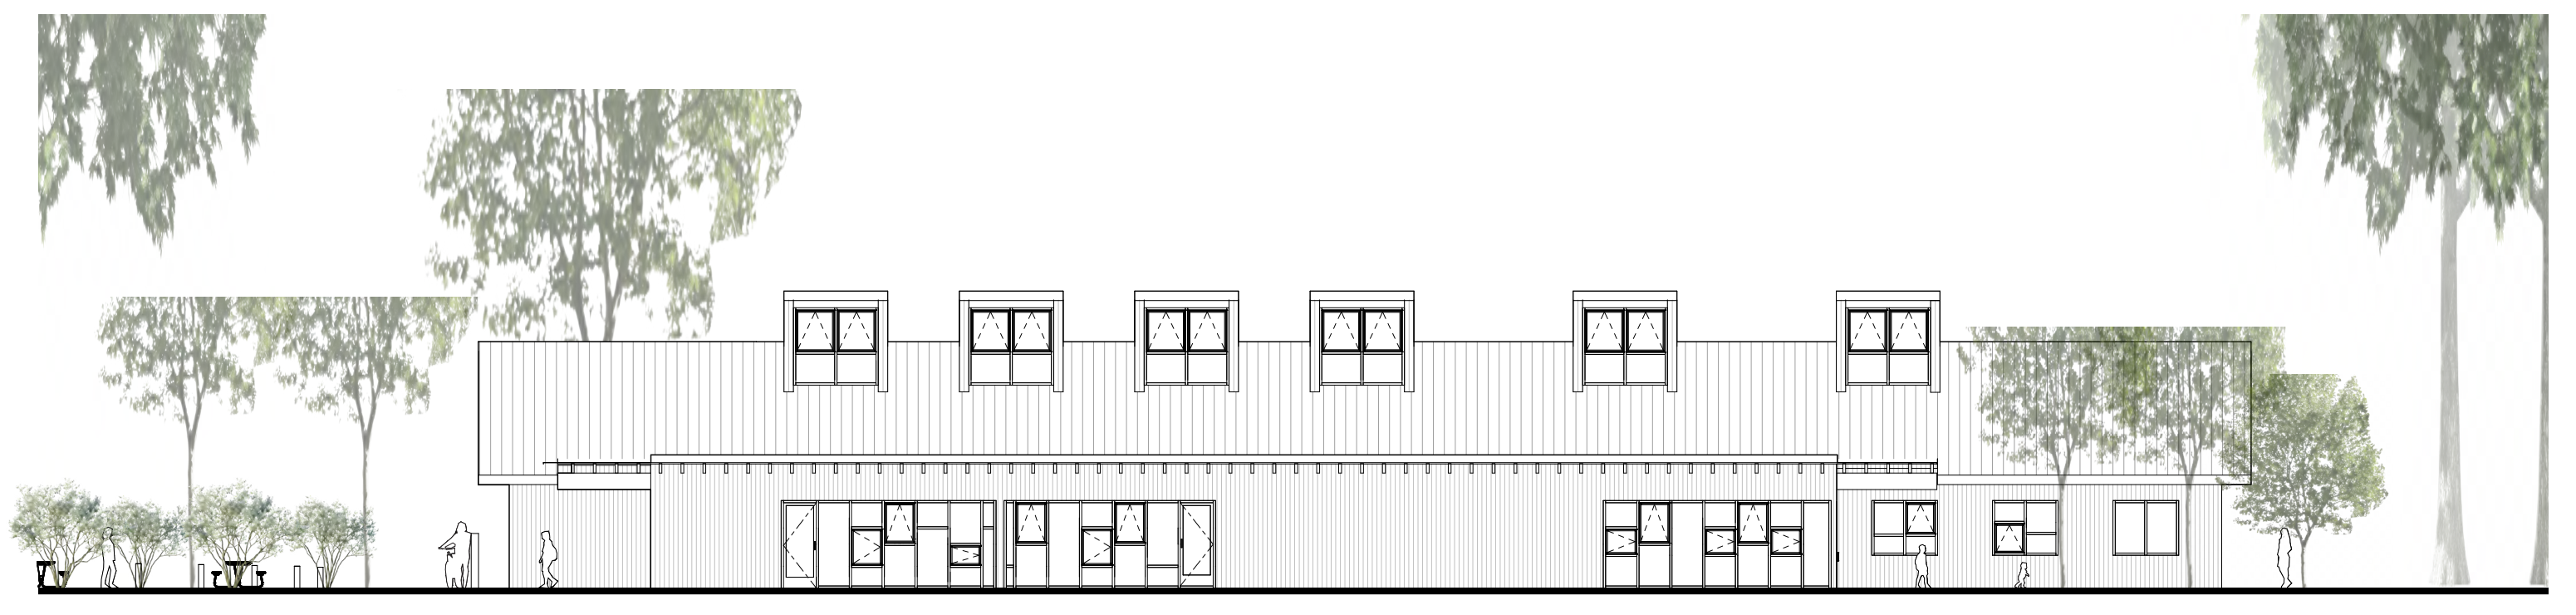


WEST ELEVATION


N-S SECTION




SOUTH ELEVATION

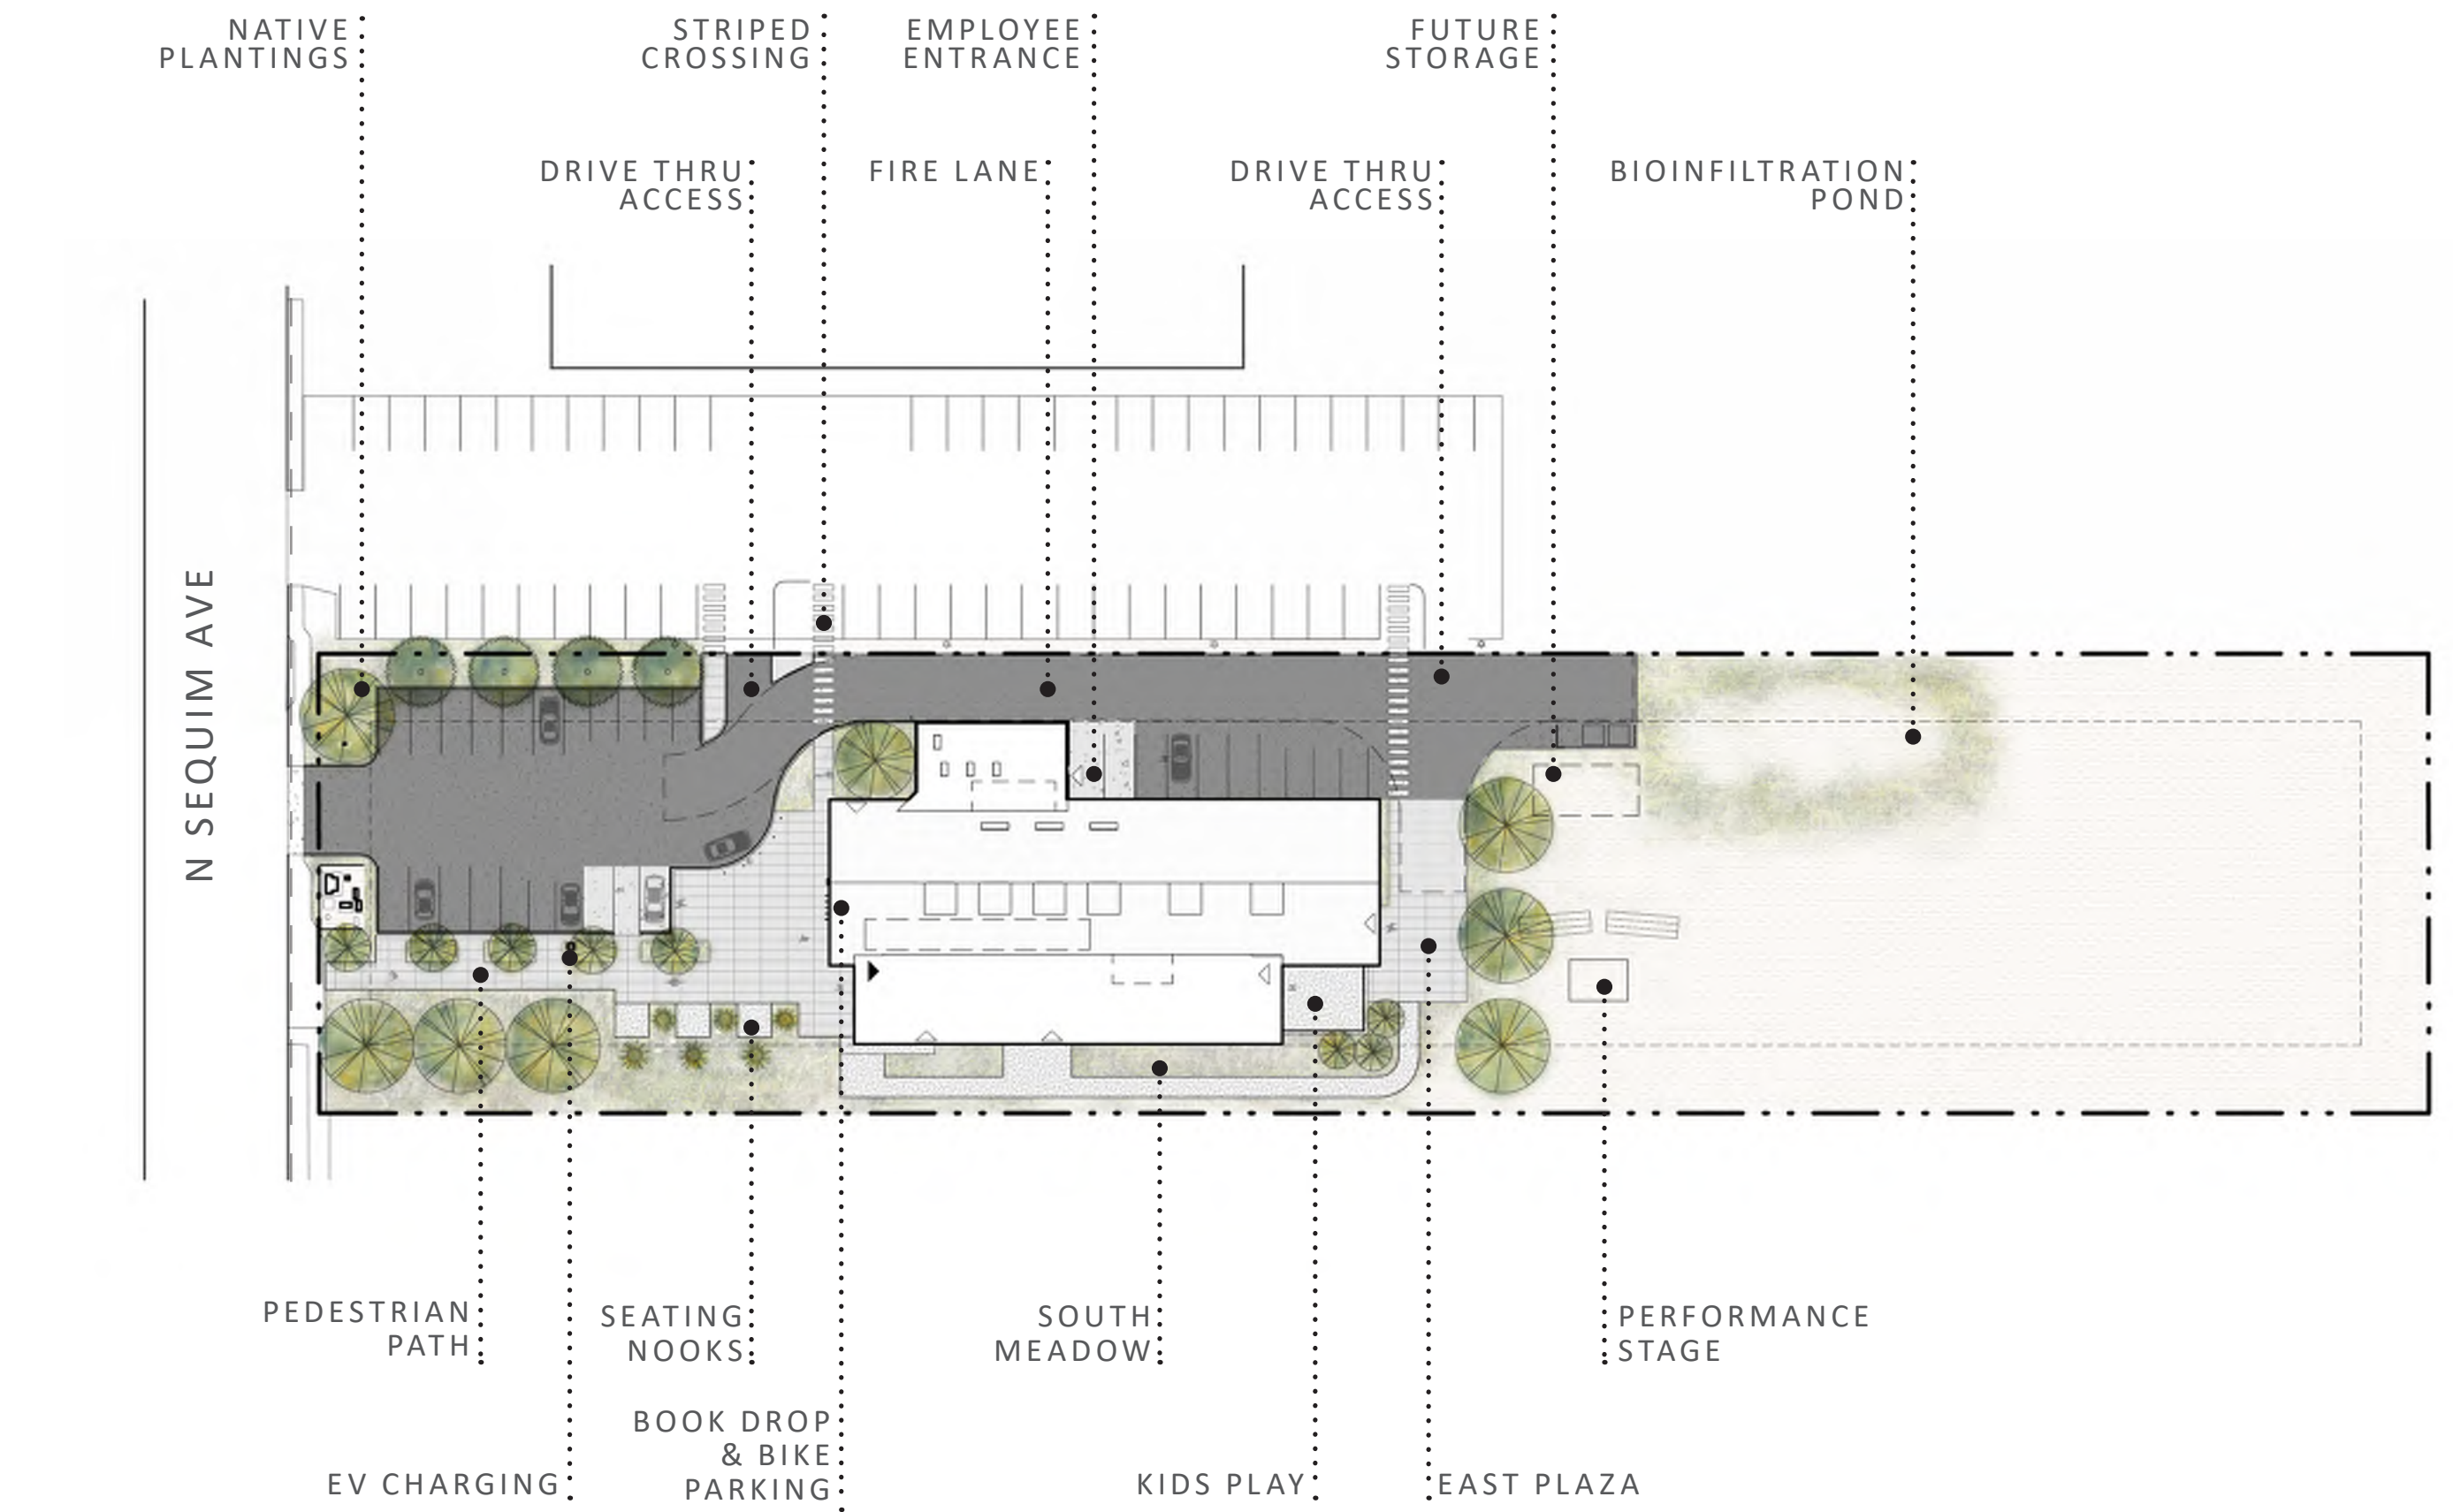

SITE PLAN

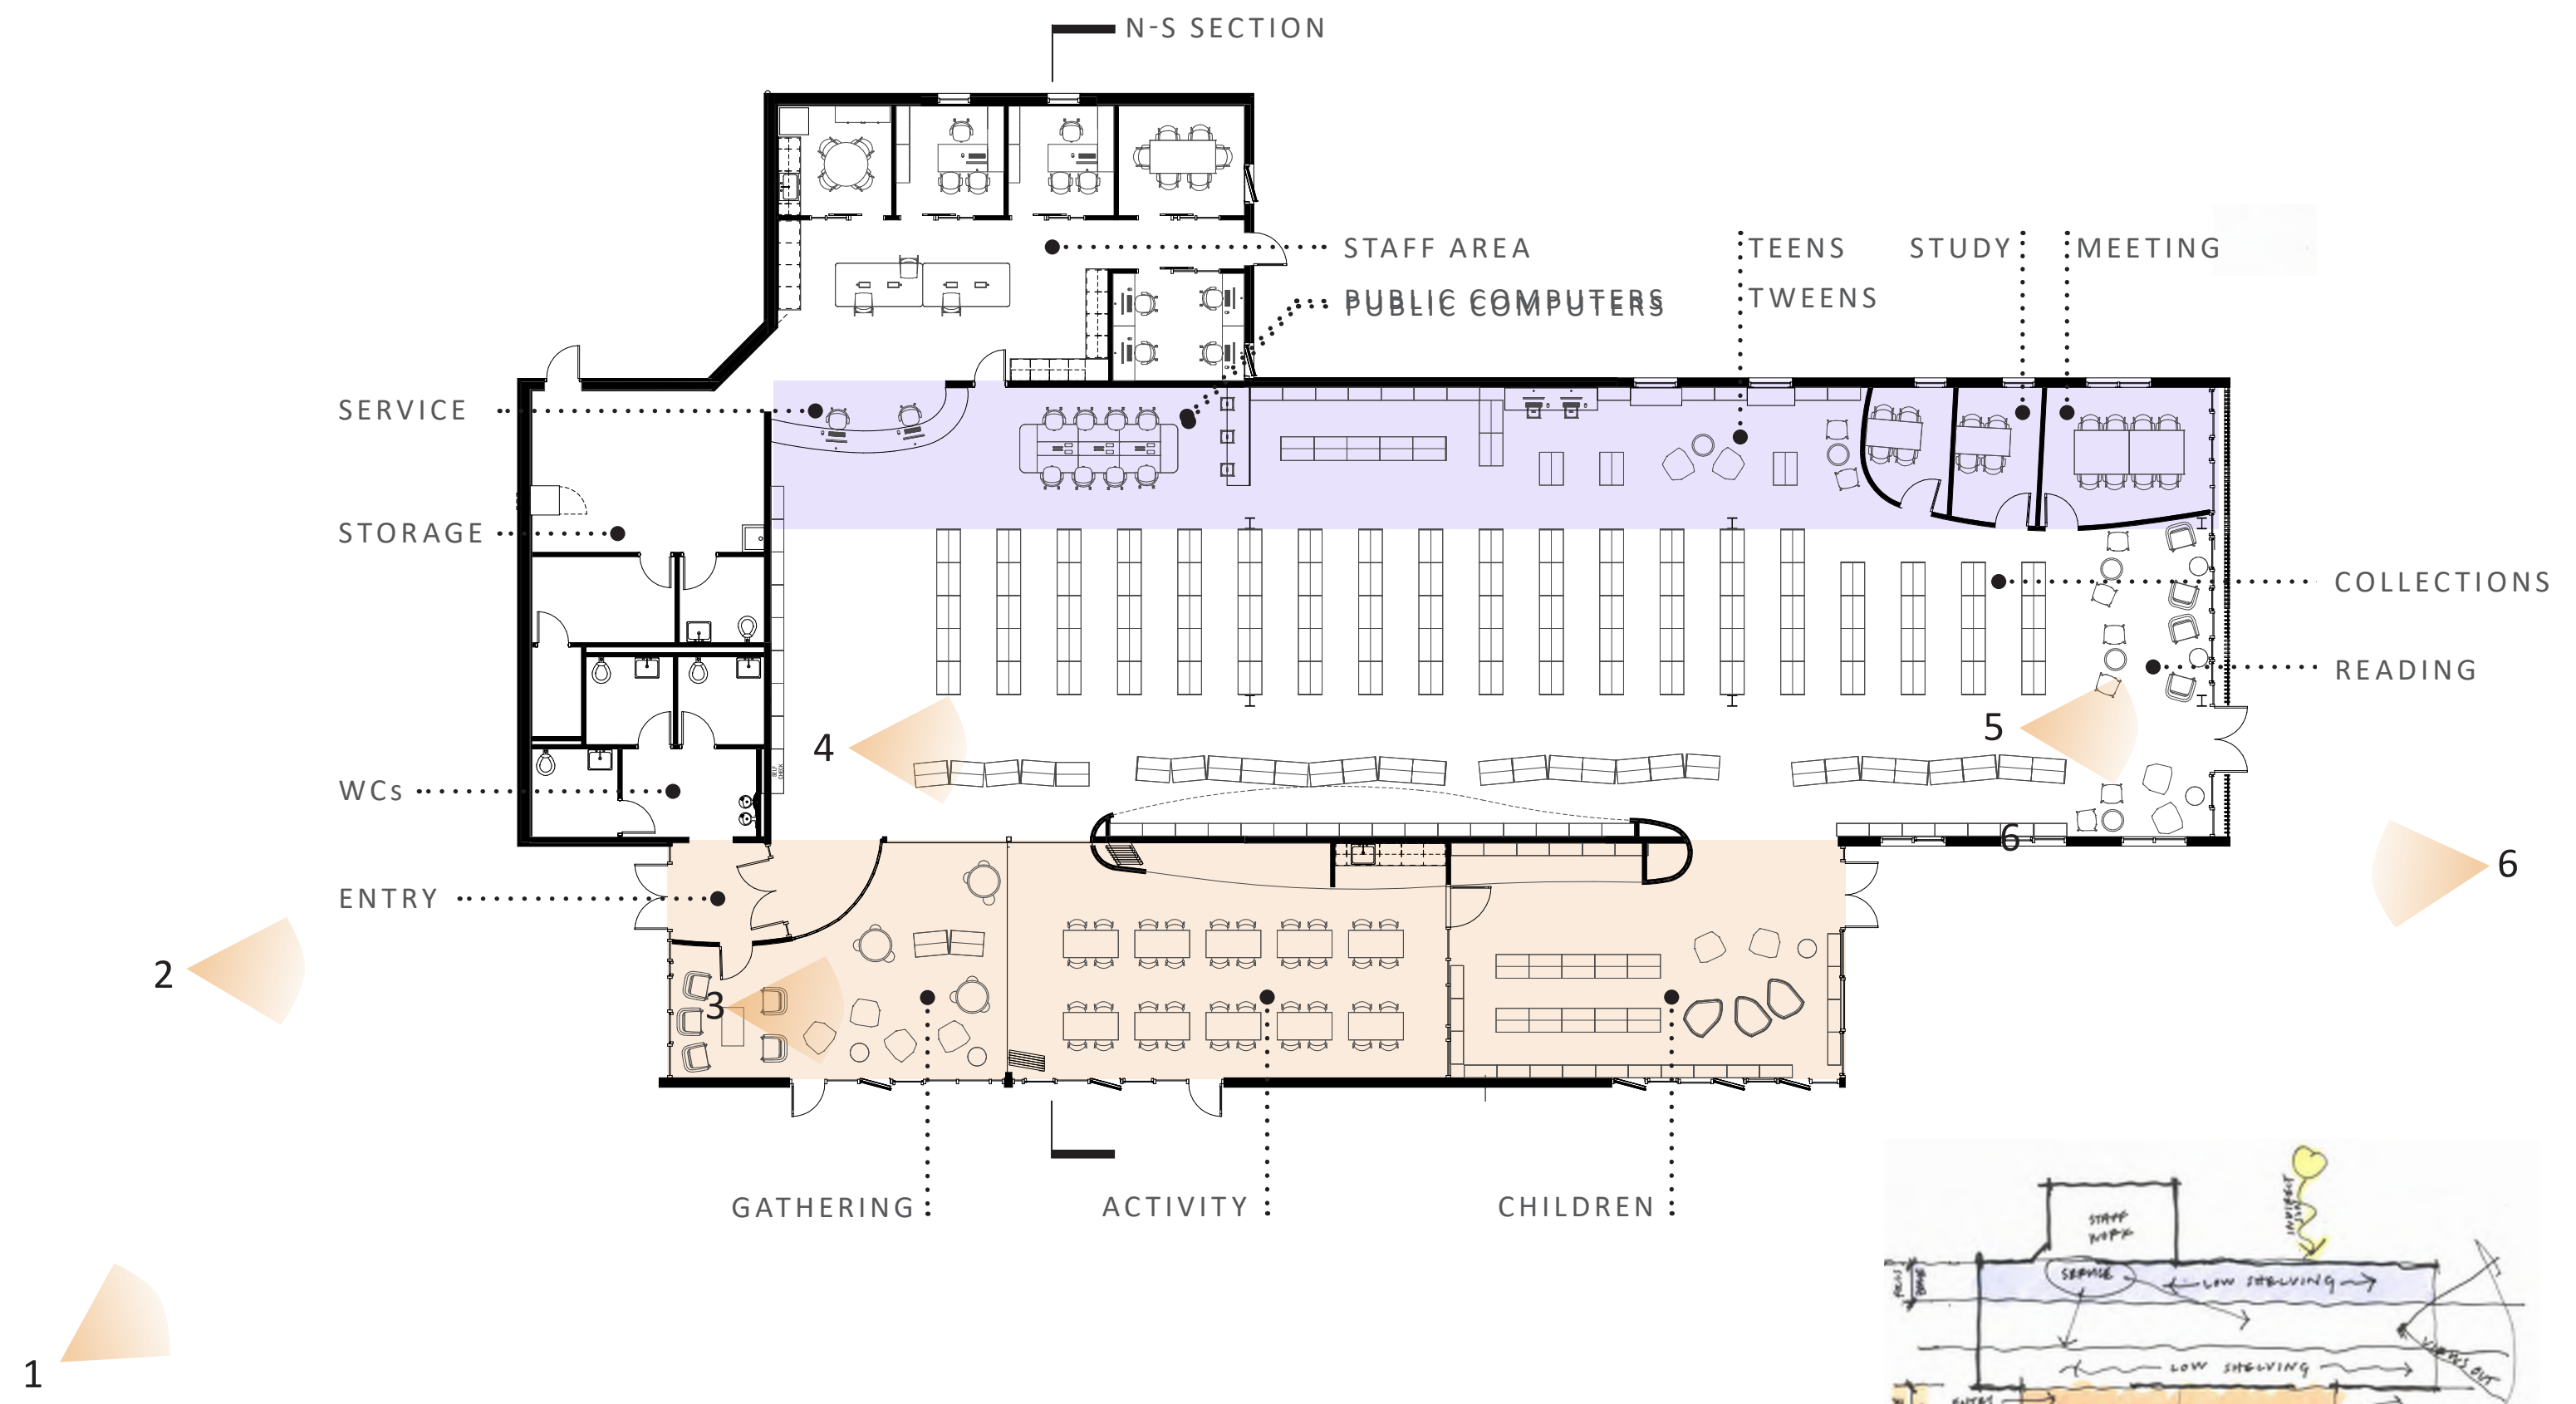

FIRST FLOOR PLAN

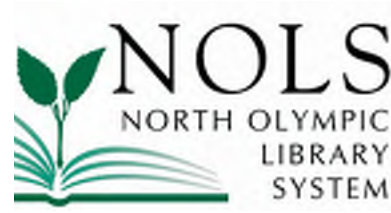

SEQUIM LIBRARY RENOVATION AND EXPANSION
COMMUNITY MEETING
SEPTEMBER 27, 2022

SHKS ARCHITECTS



1. SOUTHWEST AERIAL



2. ENTRY APPROACH



3. GATHERING - LOOKING EAST



4. COLLECTIONS - LOOKING EAST



5. READING - LOOKING EAST



6. PLAZA - LOOKING WEST